
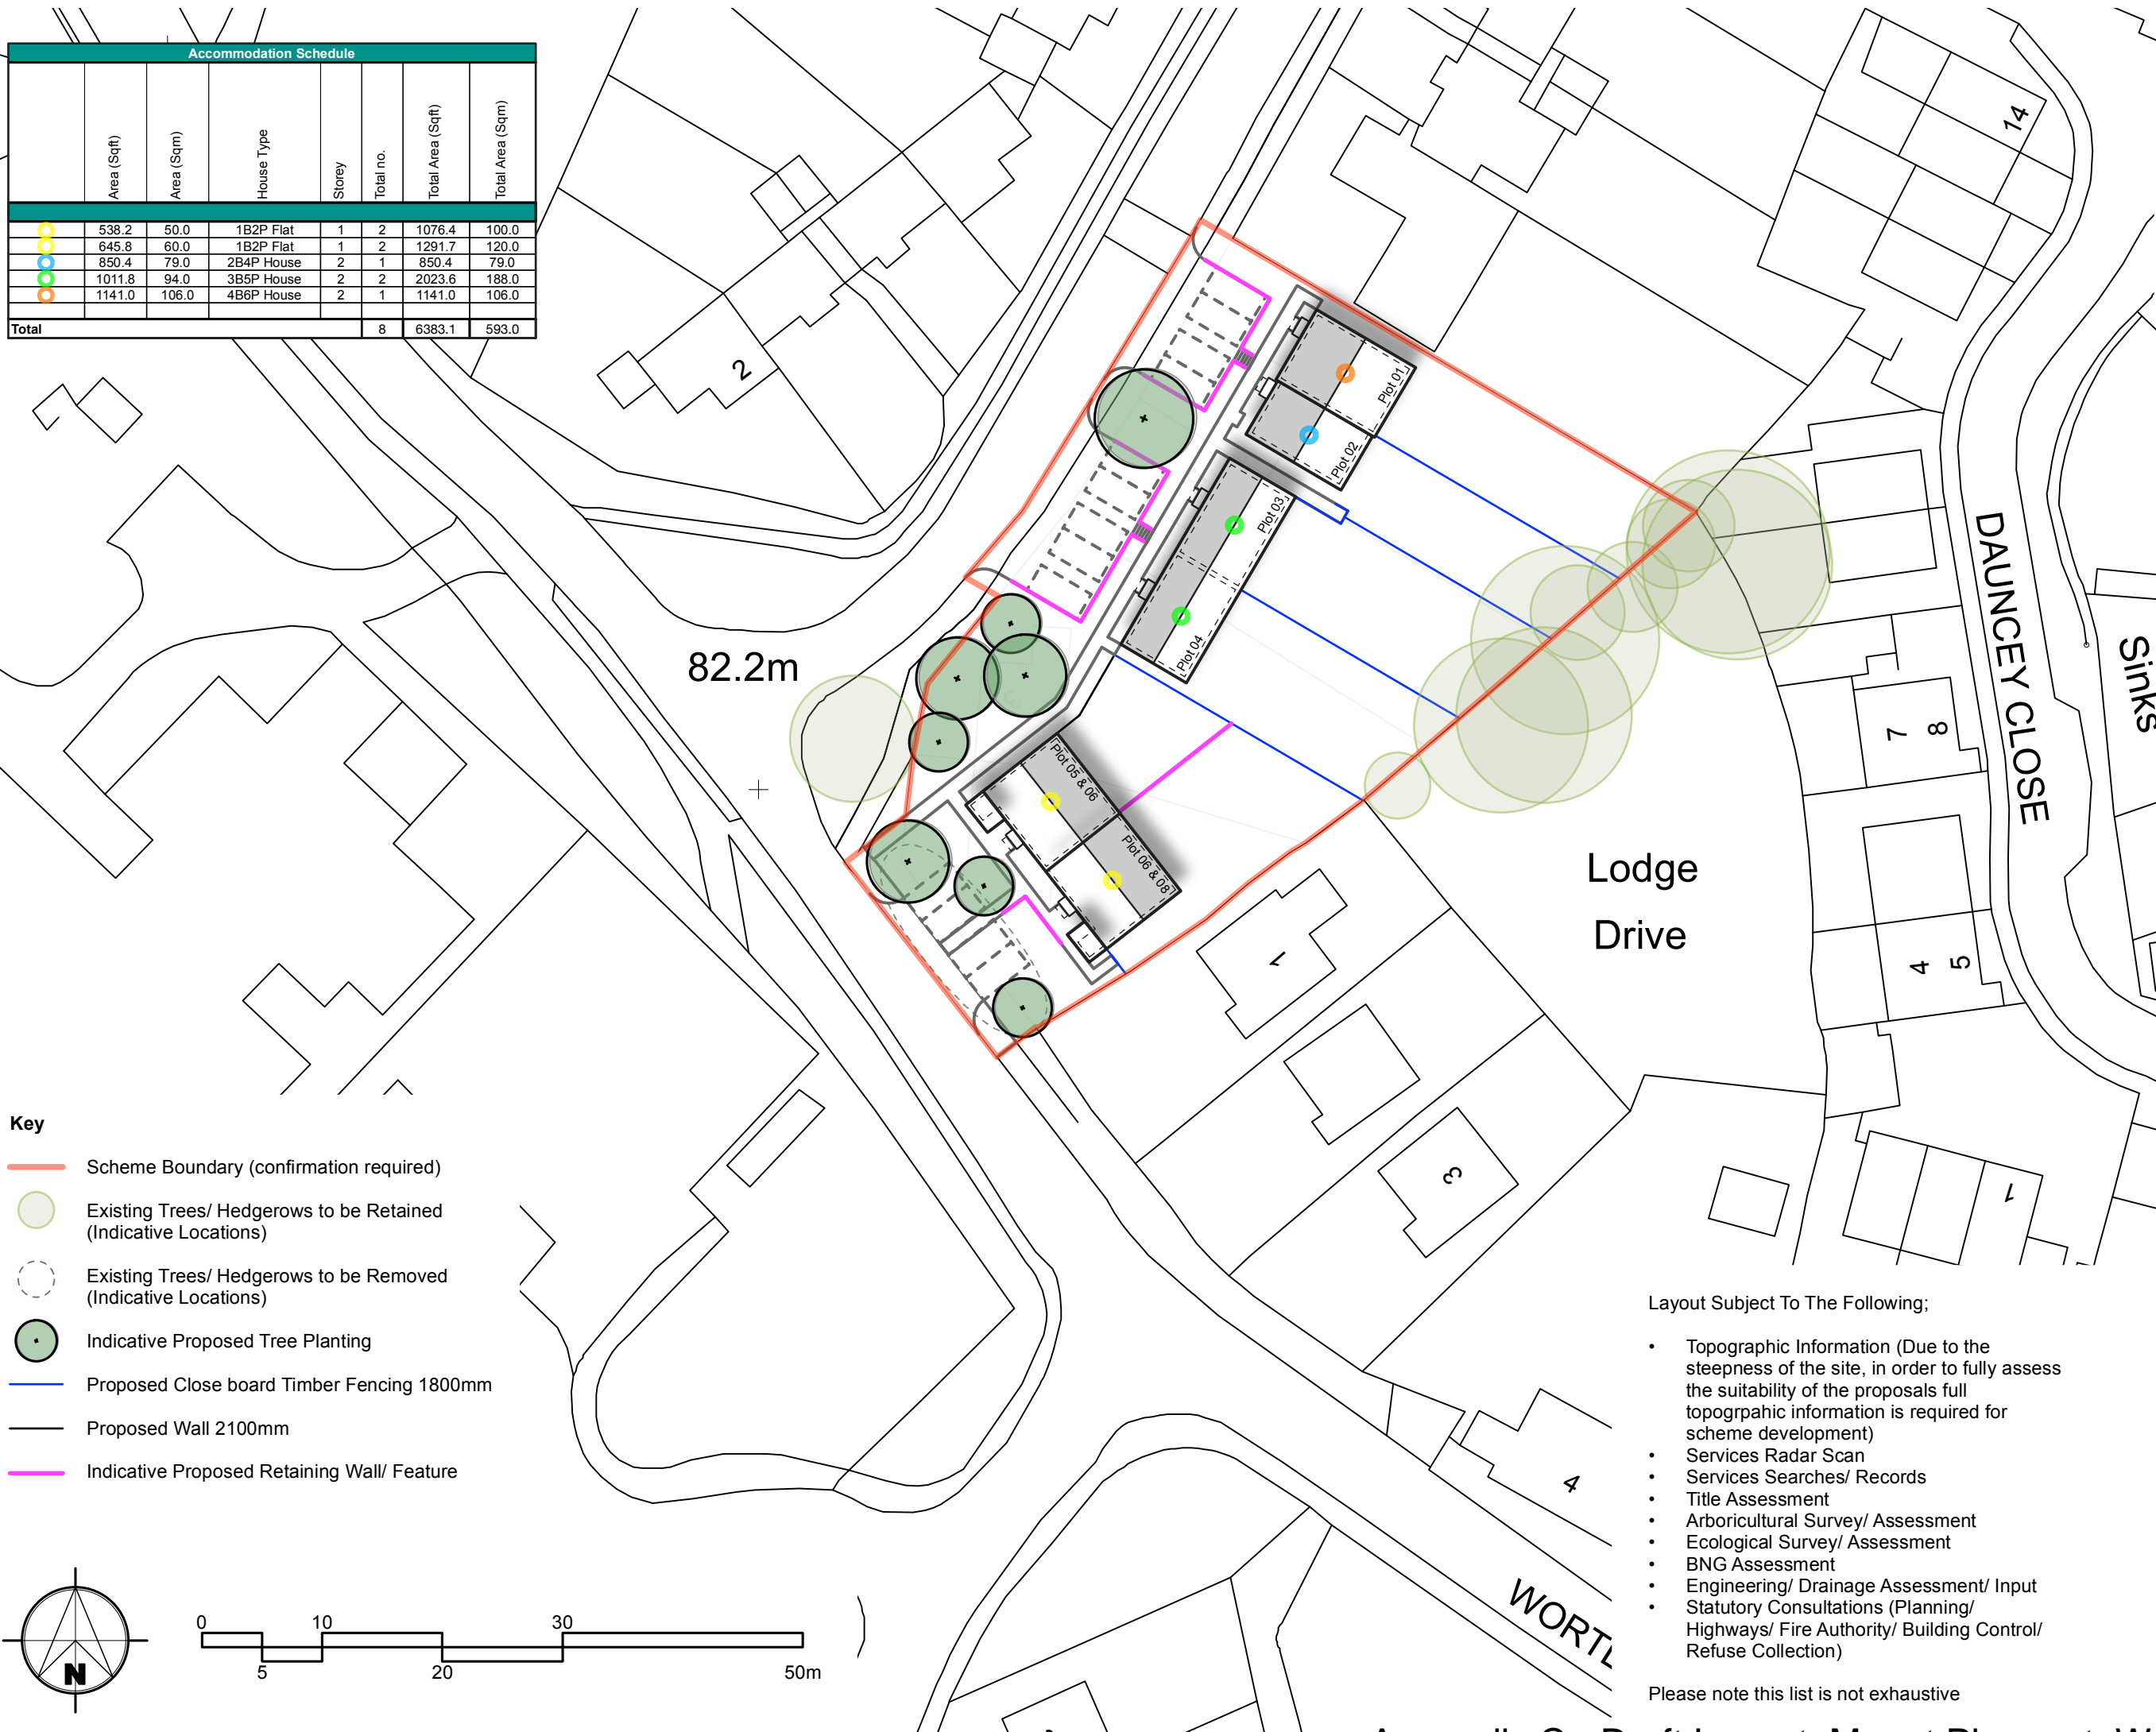


Accommodation Schedule							
	Area (Sqft)	Area (Sqrm)	House Type	Storey	Total no.	Total Area (Sqft)	Total Area (Sqrm)
●	538.2	50.0	1B2P Flat	1	2	1076.4	100.0
●	645.8	60.0	1B2P Flat	1	2	1291.7	120.0
●	850.4	79.0	2B4P House	2	1	850.4	79.0
●	1011.8	94.0	3B5P House	2	2	2023.6	188.0
●	1141.0	106.0	4B6P House	2	1	1141.0	106.0
<b>Total</b>					<b>8</b>	<b>6383.1</b>	<b>593.0</b>

**NOTES**  
 This drawing is the copyright of Quattro Design Architects Ltd and should not be reproduced in whole or in part without written permission. Only figured dimensions to be used for construction. Check all dimensions on site. Any discrepancies are to be reported to the Architect as soon as possible.

- Key**
- Scheme Boundary (confirmation required)
  - Existing Trees/ Hedgerows to be Retained (Indicative Locations)
  - Existing Trees/ Hedgerows to be Removed (Indicative Locations)
  - Indicative Proposed Tree Planting
  - Proposed Close board Timber Fencing 1800mm
  - Proposed Wall 2100mm
  - Indicative Proposed Retaining Wall/ Feature

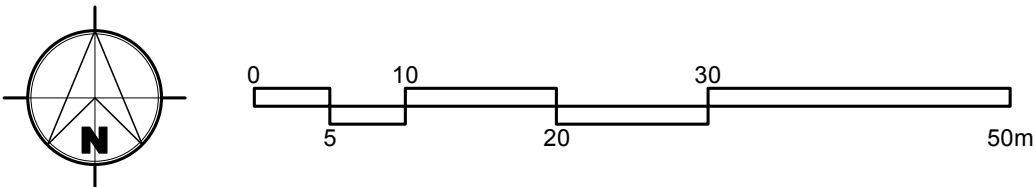

**DRAWING TITLE**  
 Feasibility  
 Indicative Site Layout  
 OPTION 1

**PROJECT**  
 Mount Pleasant,  
 Wotton-under-Edge

**CLIENT**  
 Stroud District Council

**SCALE** 1:500@A3

**DRAWING NO.** 7153-F-101  
**REV** A

Layout Subject To The Following;

- Topographic Information (Due to the steepness of the site, in order to fully assess the suitability of the proposals full topographic information is required for scheme development)
- Services Radar Scan
- Services Searches/ Records
- Title Assessment
- Arboricultural Survey/ Assessment
- Ecological Survey/ Assessment
- BNG Assessment
- Engineering/ Drainage Assessment/ Input
- Statutory Consultations (Planning/ Highways/ Fire Authority/ Building Control/ Refuse Collection)

Please note this list is not exhaustive



Gloucester | London | Cardiff  
 Registered Office: Mattheys Warehouse, High Orchard Street,  
 Gloucester Quays, GL2 2QY